


M-110

Foundation plan	M001	LEHT	5/5
-----------------	------	------	-----

21650

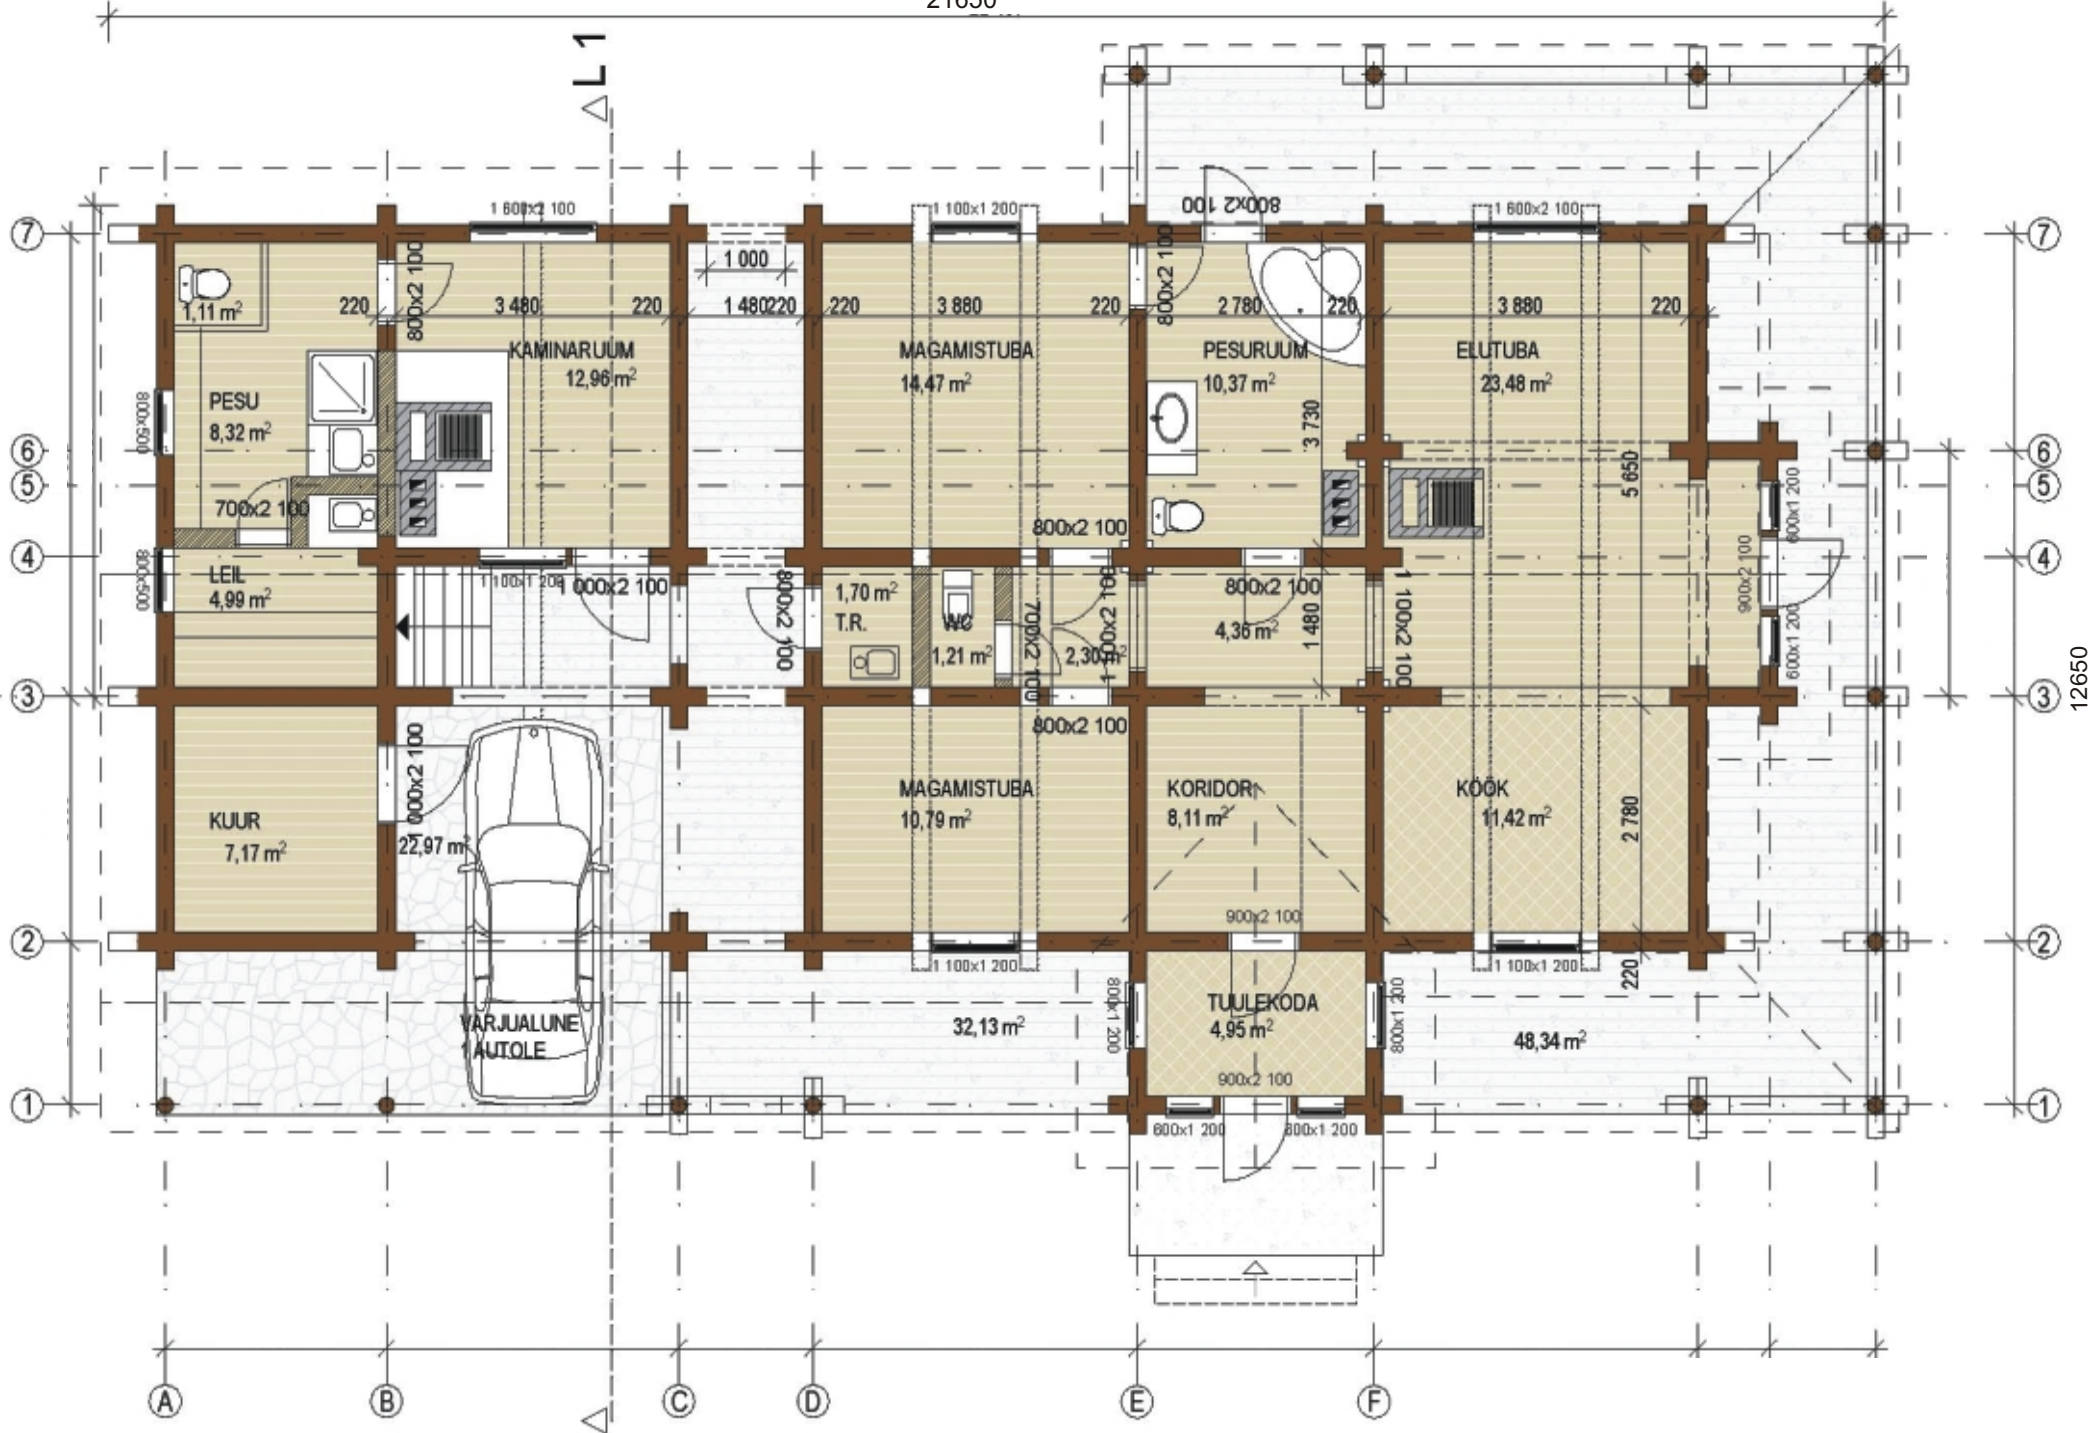

12650

M-110

PÕHIPLAAN	SCALE 1: 100	LEHT 1/5
-----------	--------------	----------



M-110

VAADE A-I	SCALE 1: 100	LEHT 4/5
-----------	--------------	----------